



ejemplo de vivienda en madera

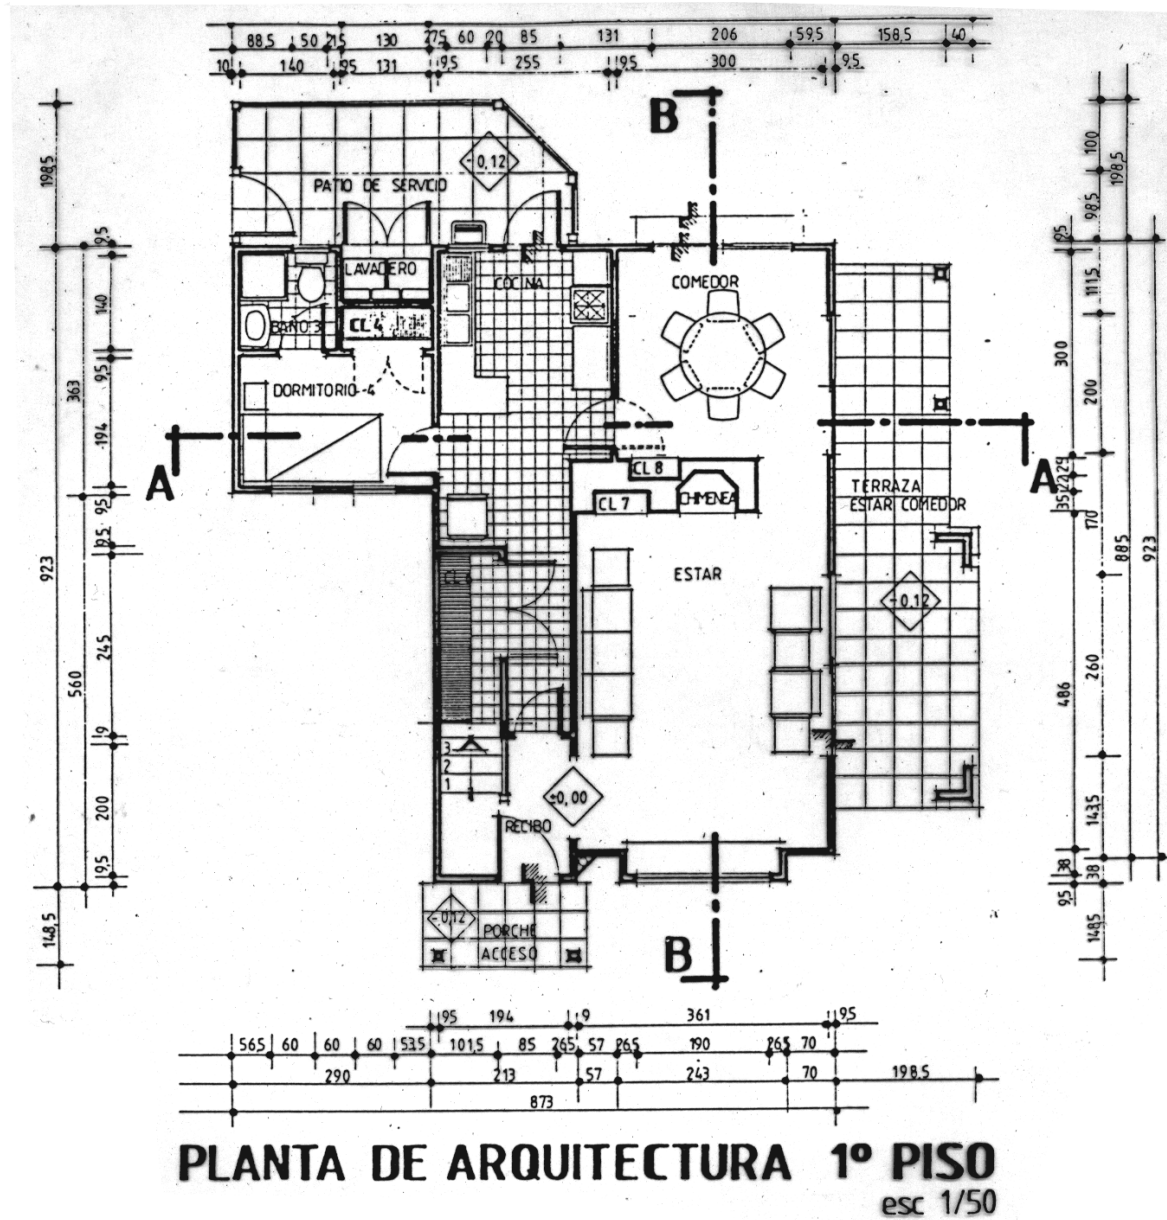

EJEMPLO VIVIENDA EN MADERA



EJEMPLO VIVIENDA EN MADERA

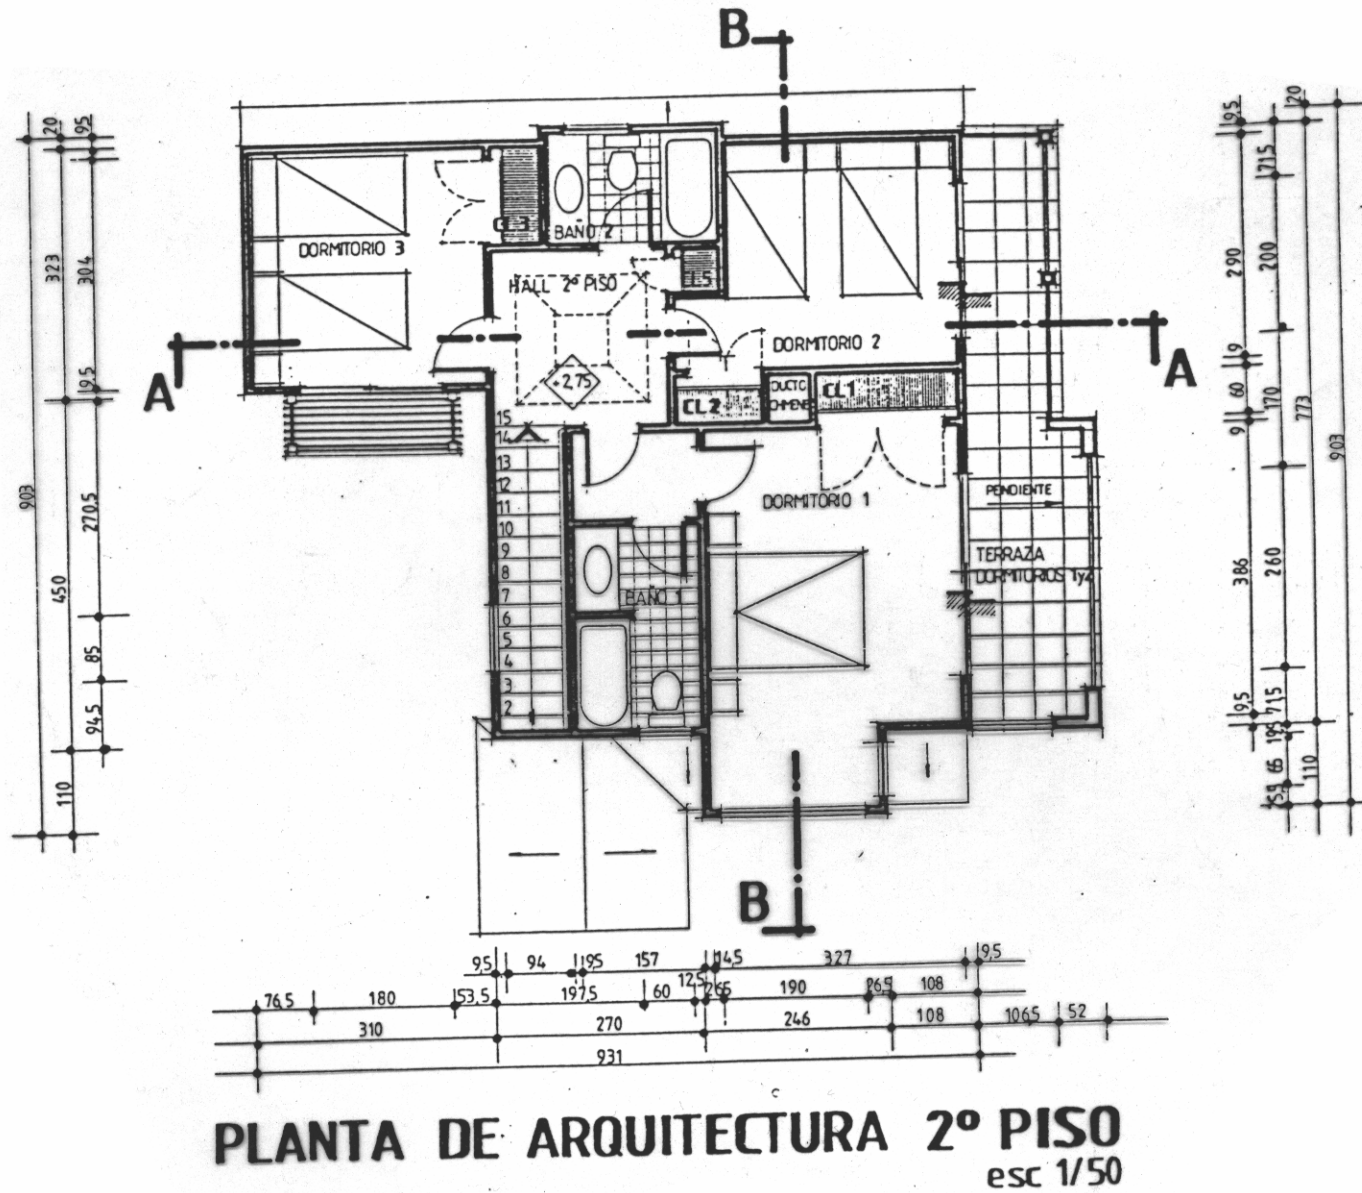

EJEMPLO VIVIENDA EN MADERA



CORTE A-A esc 1/50

Architectural cross-section drawing of a two-story house. The drawing shows the interior layout with rooms labeled in Spanish: DORMITORIO 1 (Bedroom 1), DORMITORIO 2 (Bedroom 2), ESTAR (Living Room), and COMEDOR (Dining Room). Dimensions are provided for various parts of the structure, including room heights and widths. The ground level is marked as NPT ± 0.00 and the first floor level as NPT ± 2.75. A staircase is shown in the living room area. The roof is gabled with a central chimney. The exterior walls are shown with a brick pattern. The drawing is a technical architectural sketch.

CORTE B - B pcr 1/50

EJEMPLO VIVIENDA EN MADERA



ELEVACION ORIENTE


EJEMPLO VIVIENDA EN MADERA




ELEVACION PONIENTE

EJEMPLO VIVIENDA EN MADERA


PLANTA ENVIGADO DE 1º PISO esc 1/50

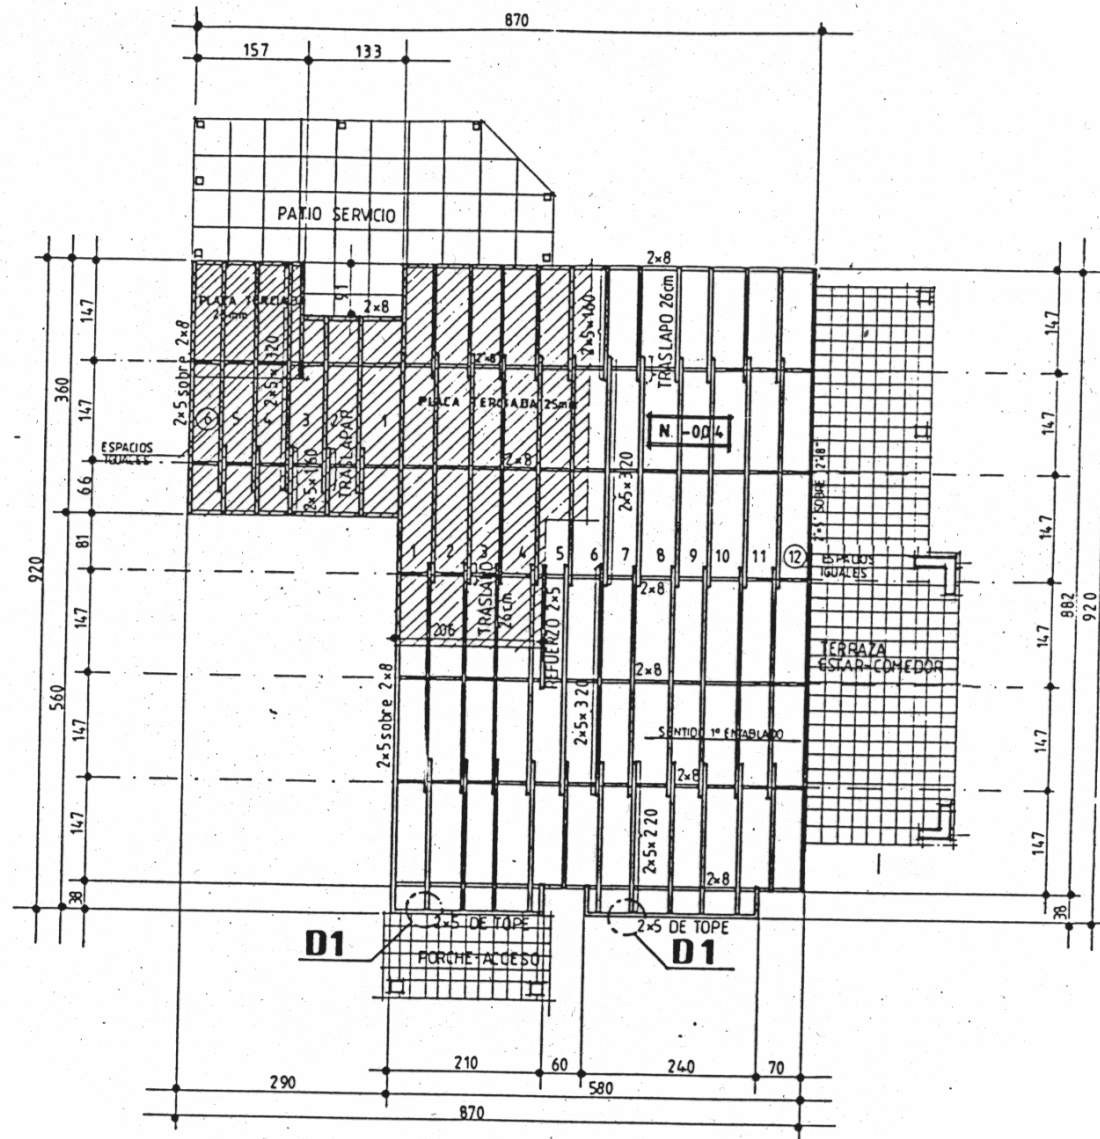

EJEMPLO VIVIENDA EN MADERA

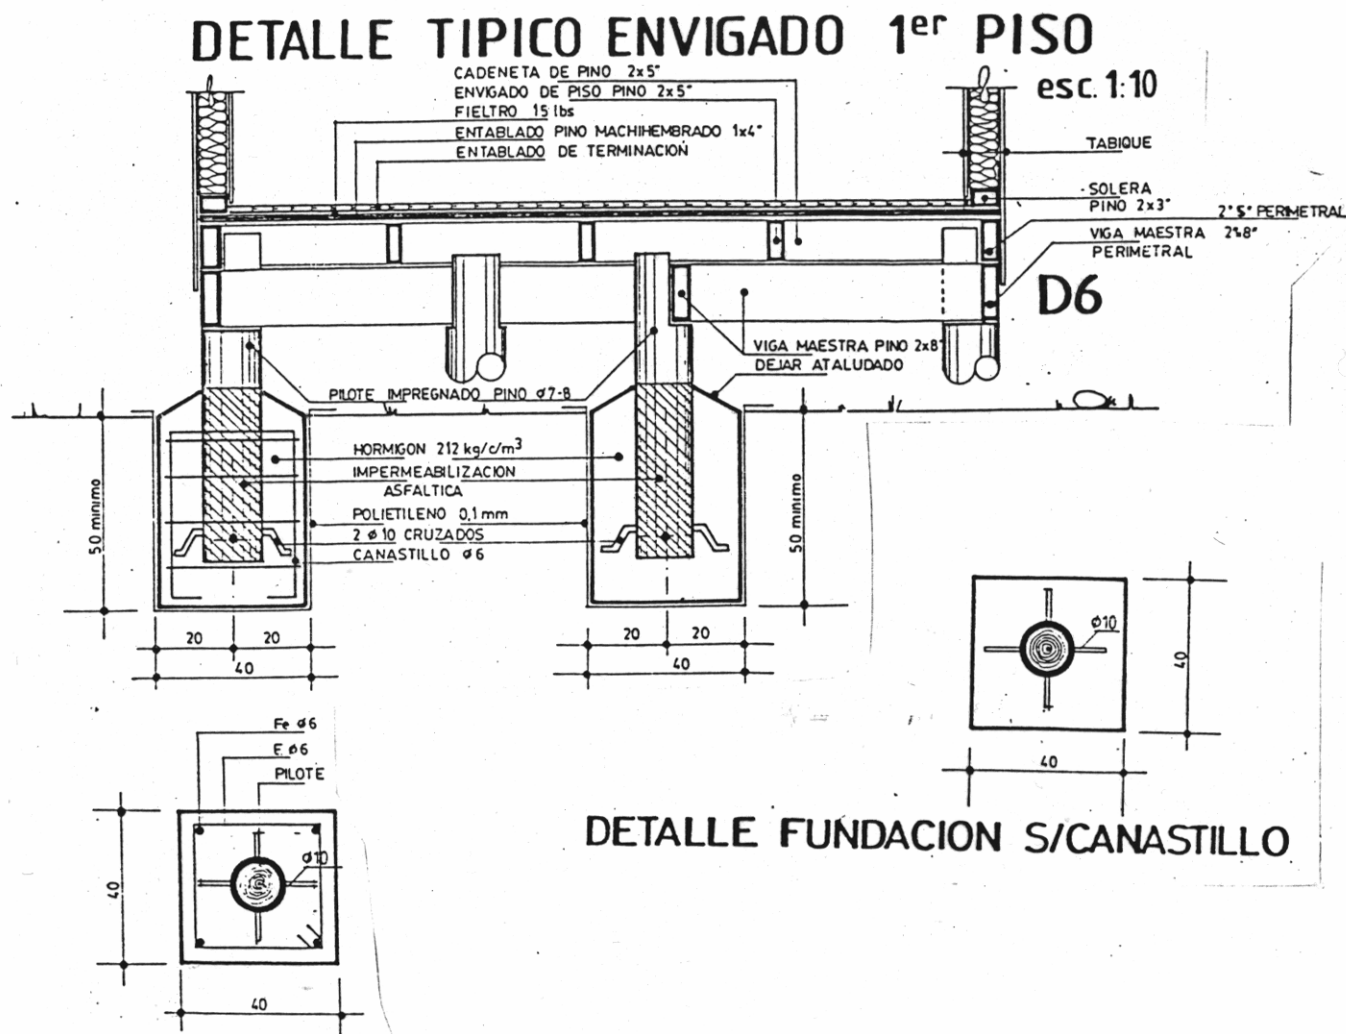


EJEMPLO VIVIENDA EN MADERA

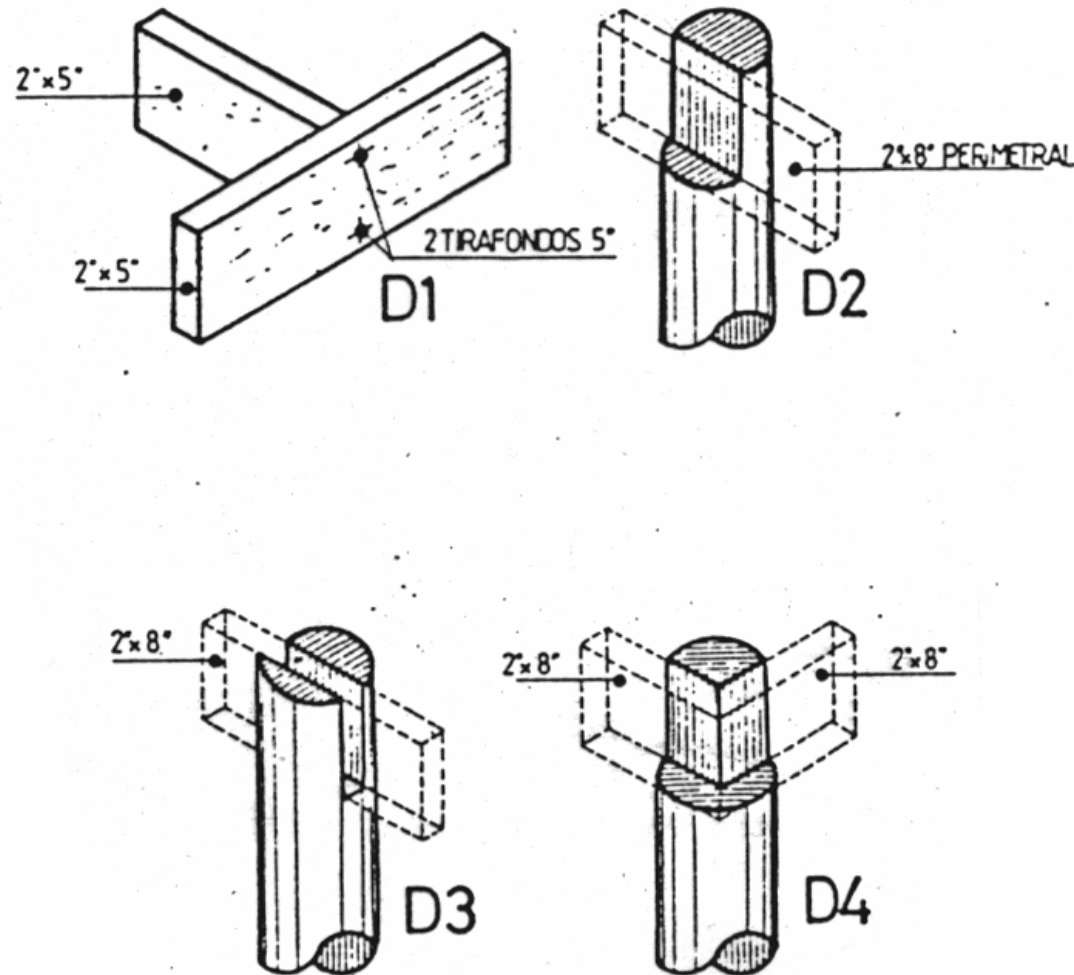


EJEMPLO VIVIENDA EN MADERA

PLANTA ESTRUCTURA 1^{er} PISO esc. 1:50

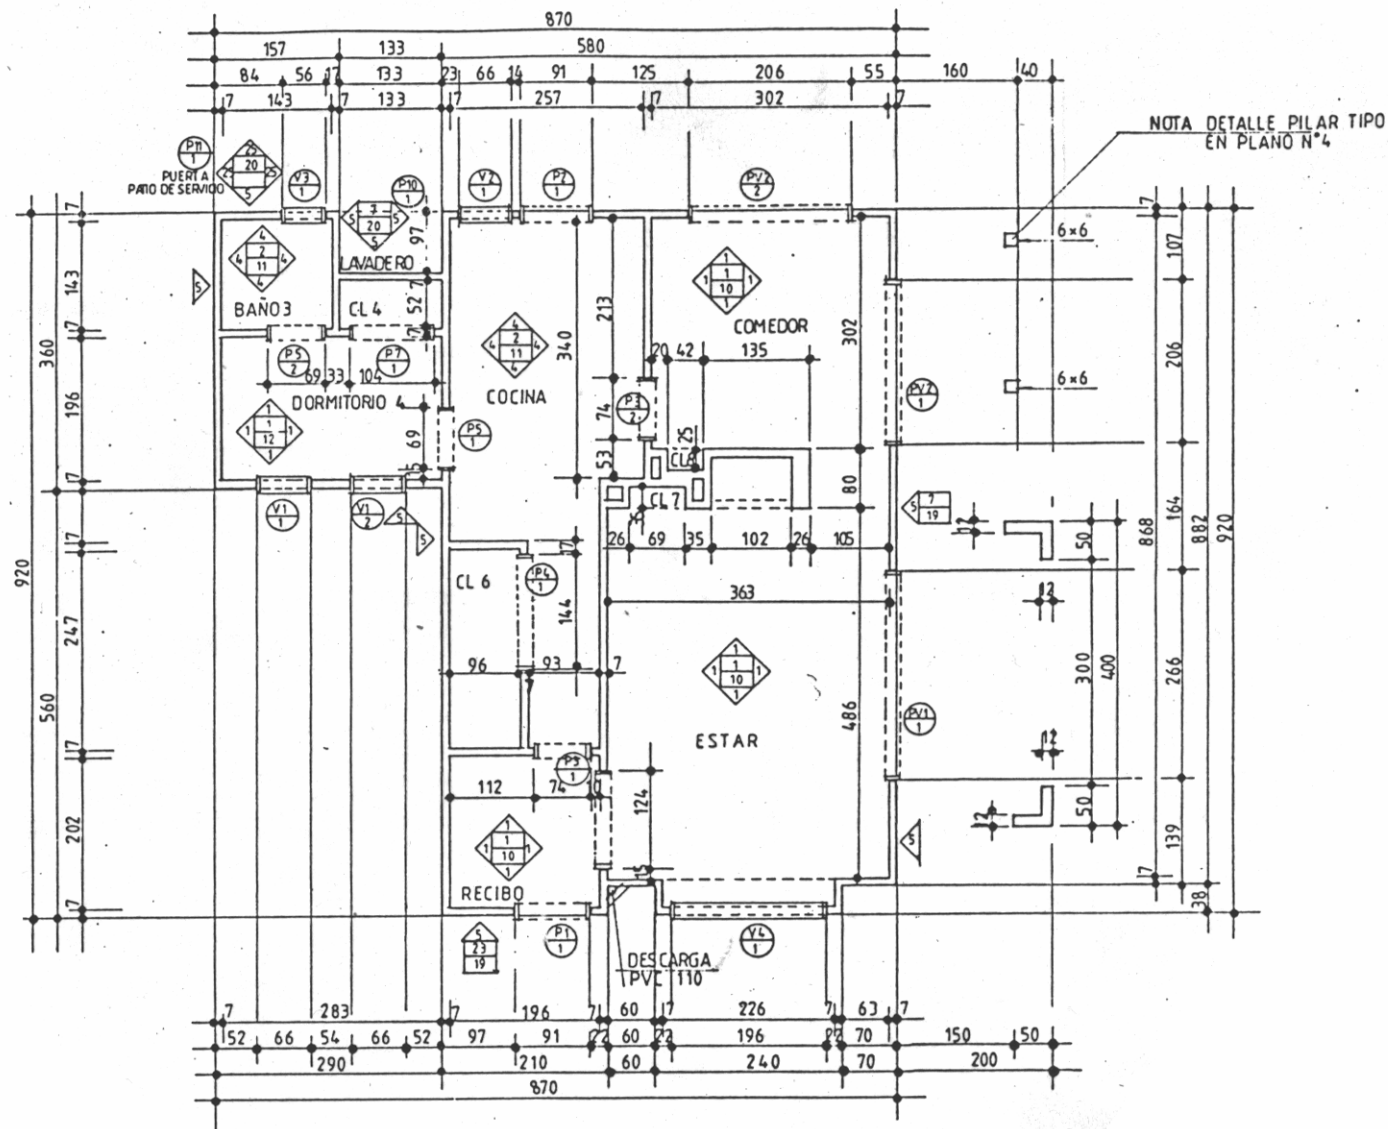


EJEMPLO VIVIENDA EN MADERA

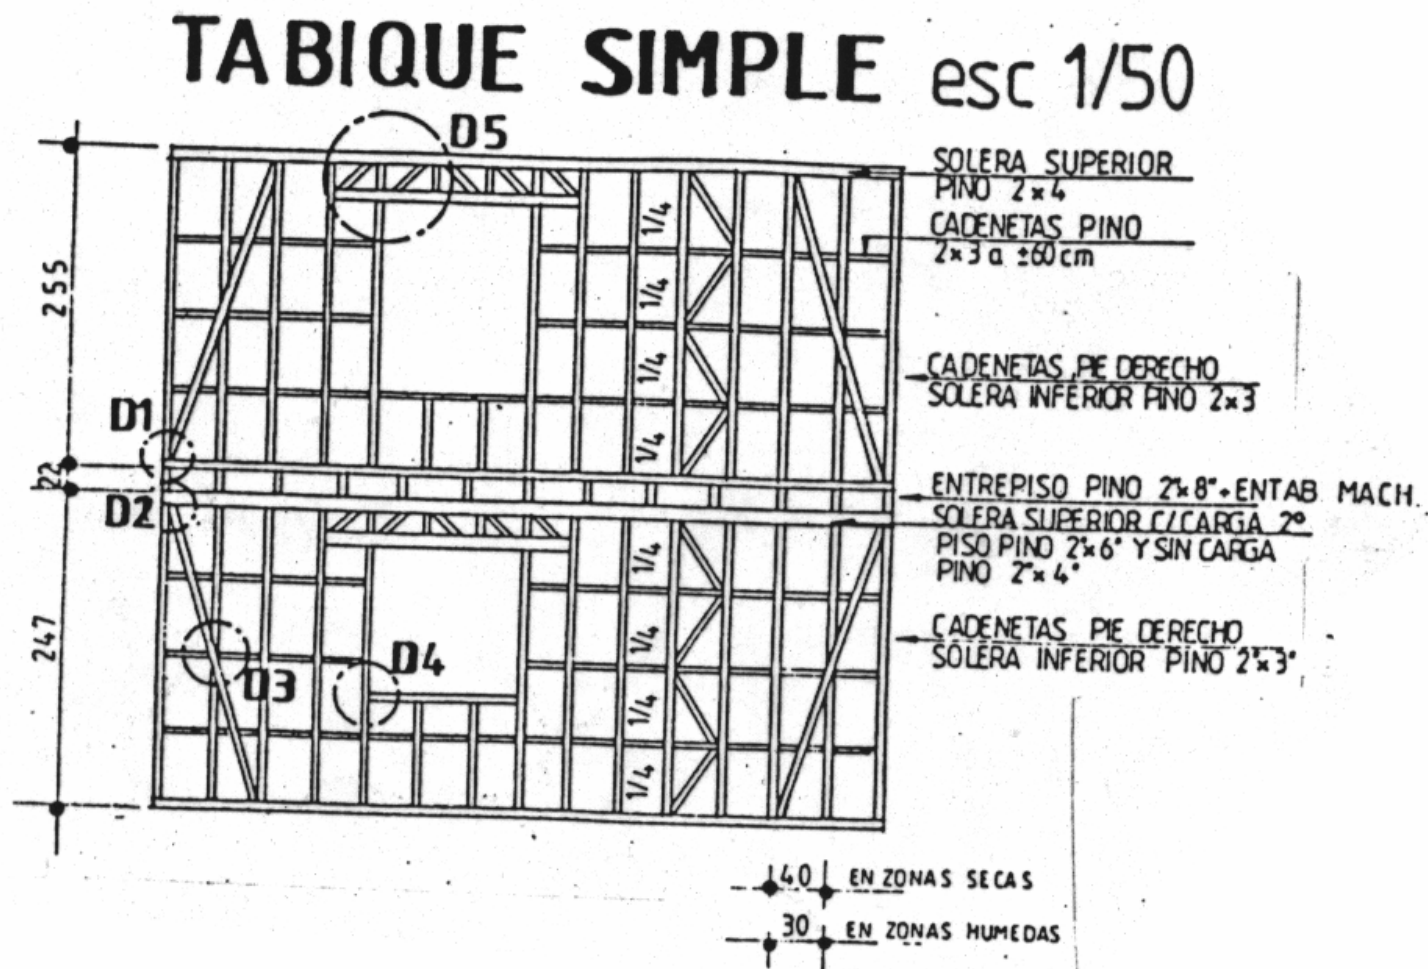


EJEMPLO VIVIENDA EN MADERA

TABIQUE DOBLE ZONAS HUMEDAS

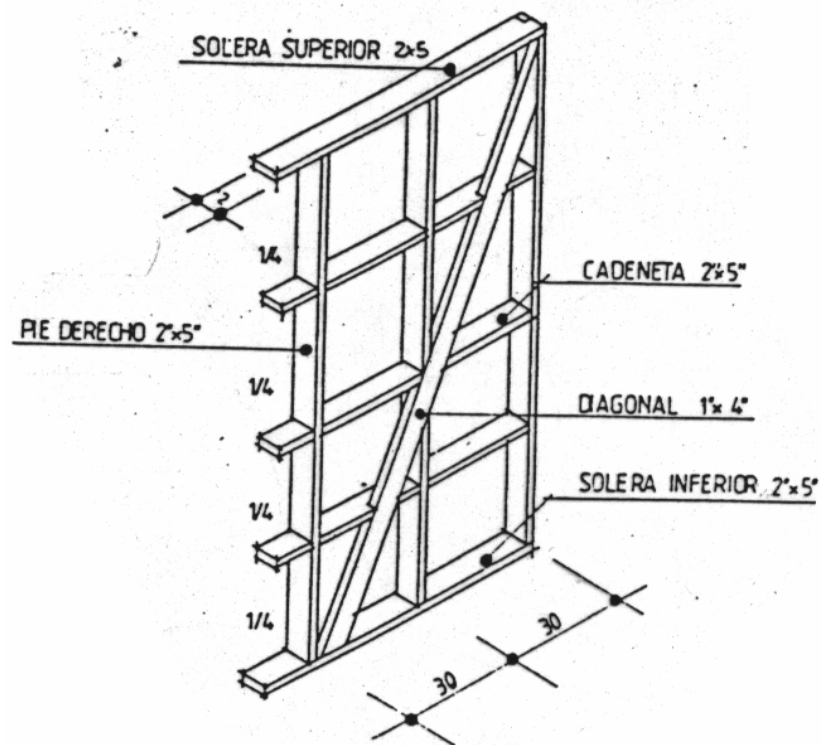


TABIQUE DOBLE ZONAS SECAS

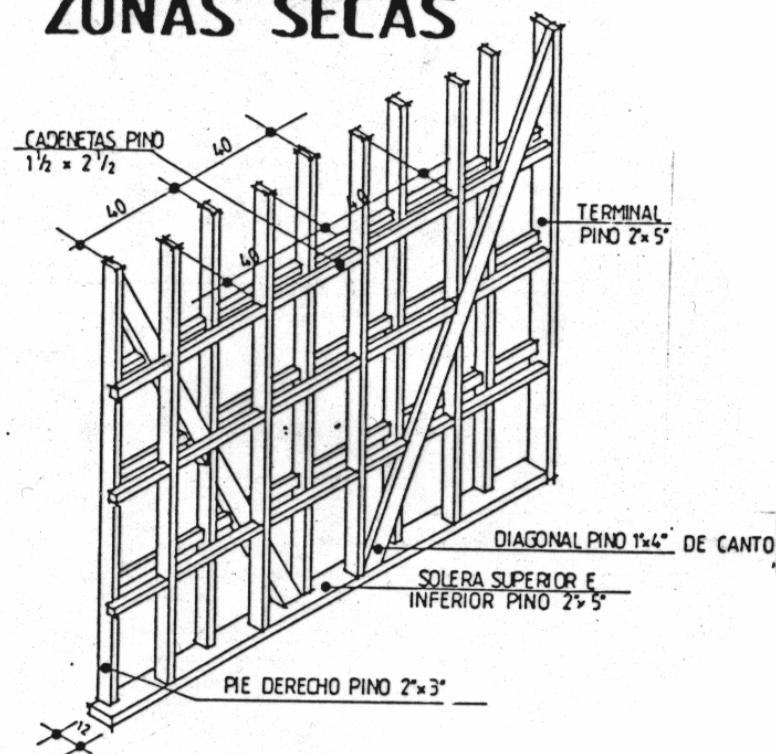


EJEMPLO VIVIENDA EN MADERA


DETALLE 1

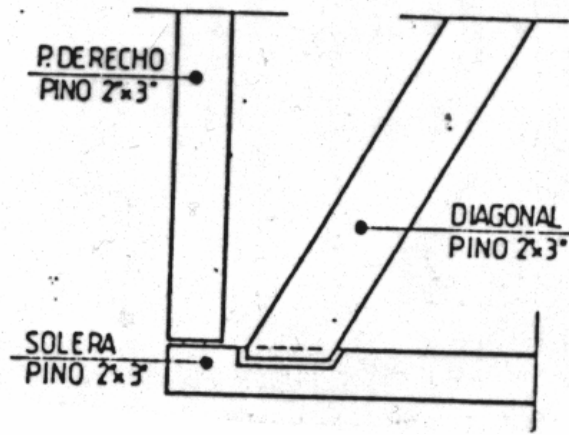


DETALLE 4

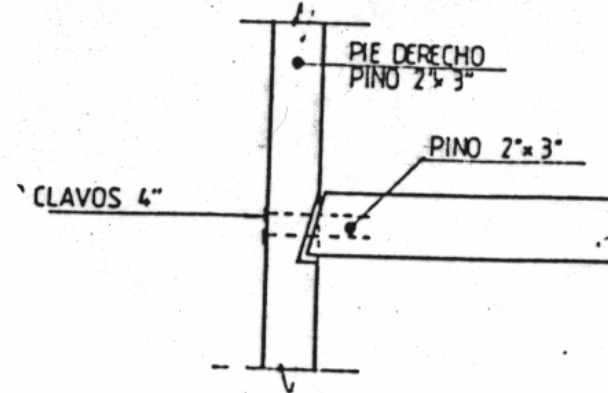

DETALLE 3

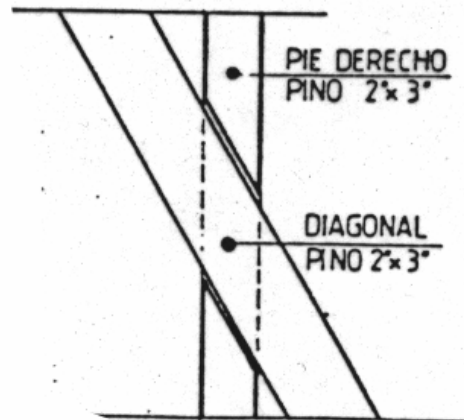


DETALLE 2

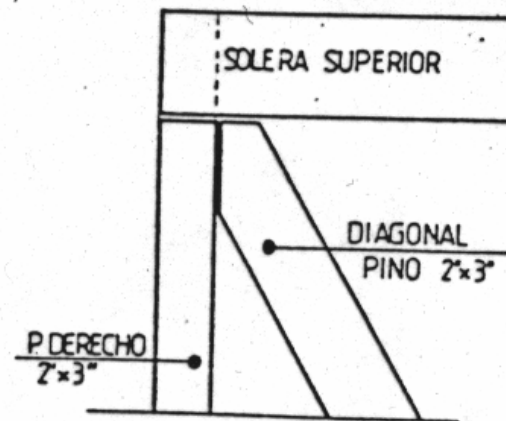


EJEMPLO VIVIENDA EN MADERA

DETALLE 5 DINTEL esc.1/10

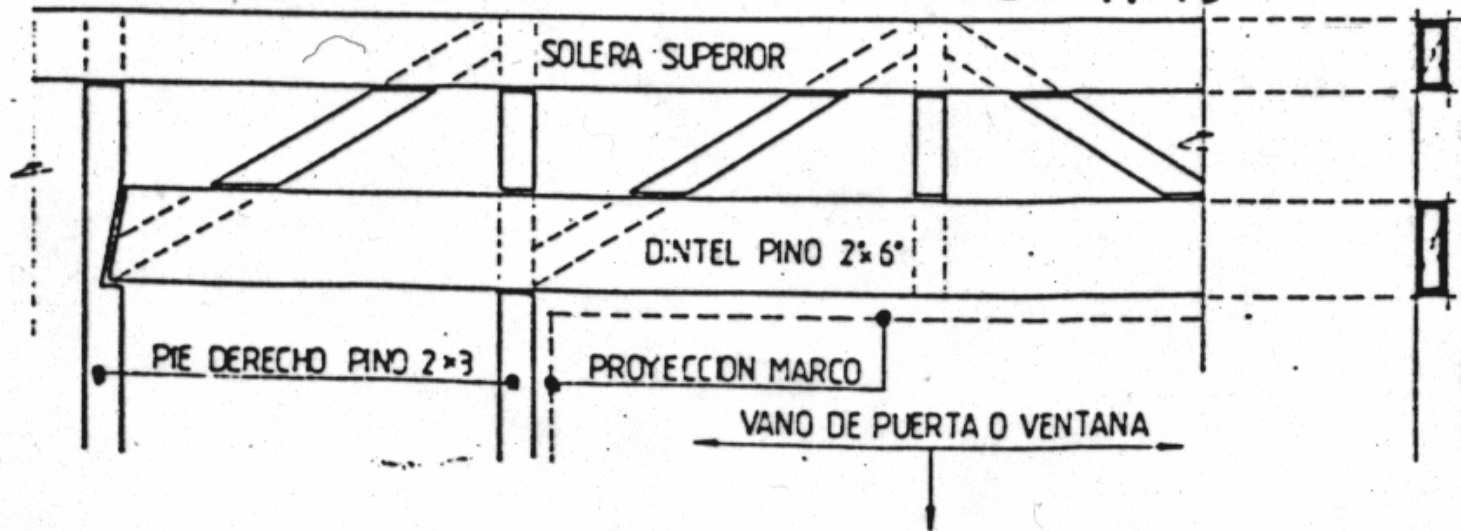


EJEMPLO VIVIENDA EN MADERA

ENVIGADO ENTREPISO

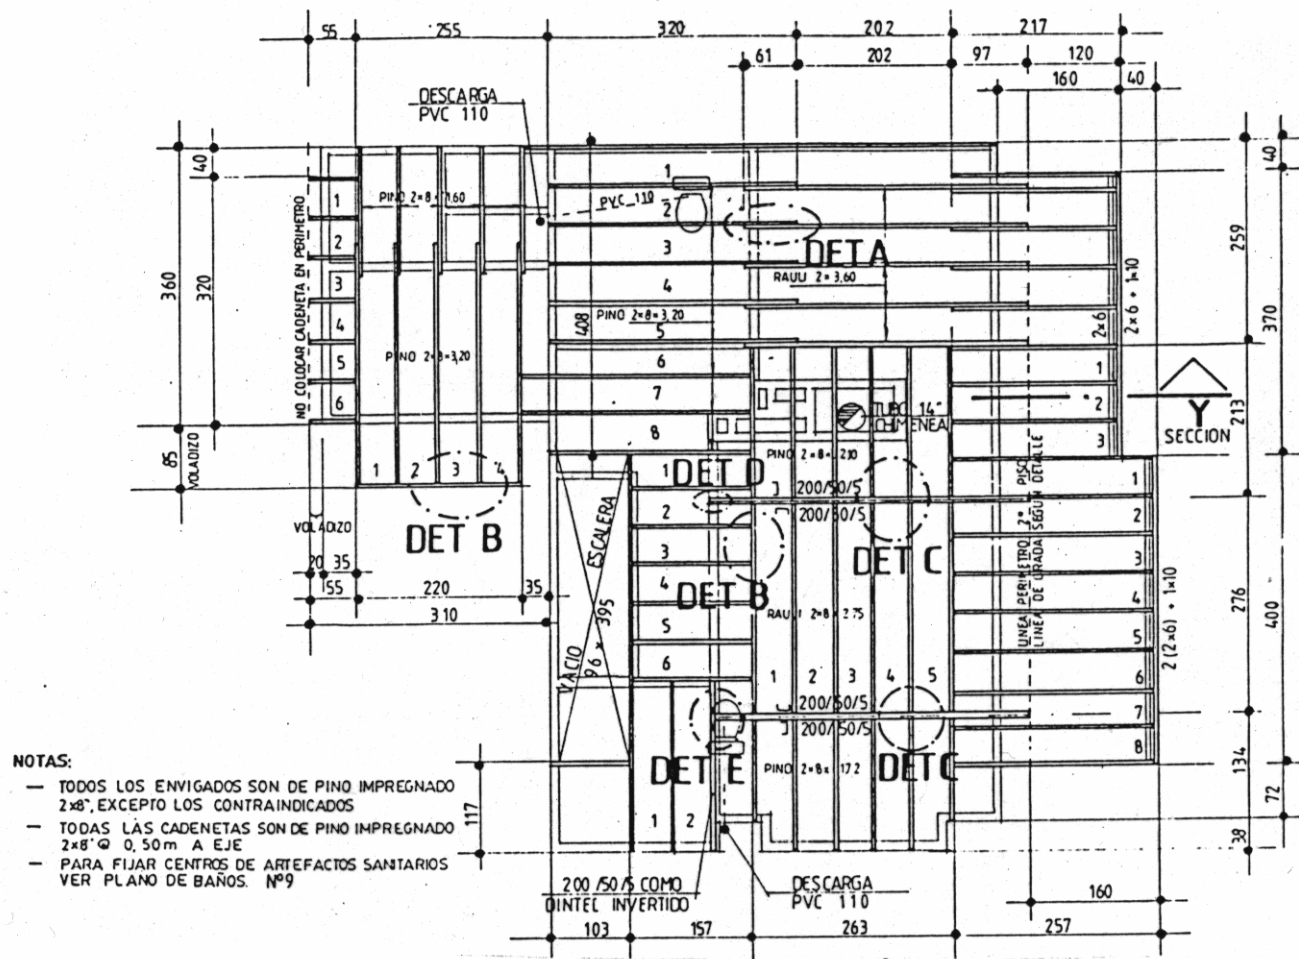

EJEMPLO VIVIENDA EN MADERA

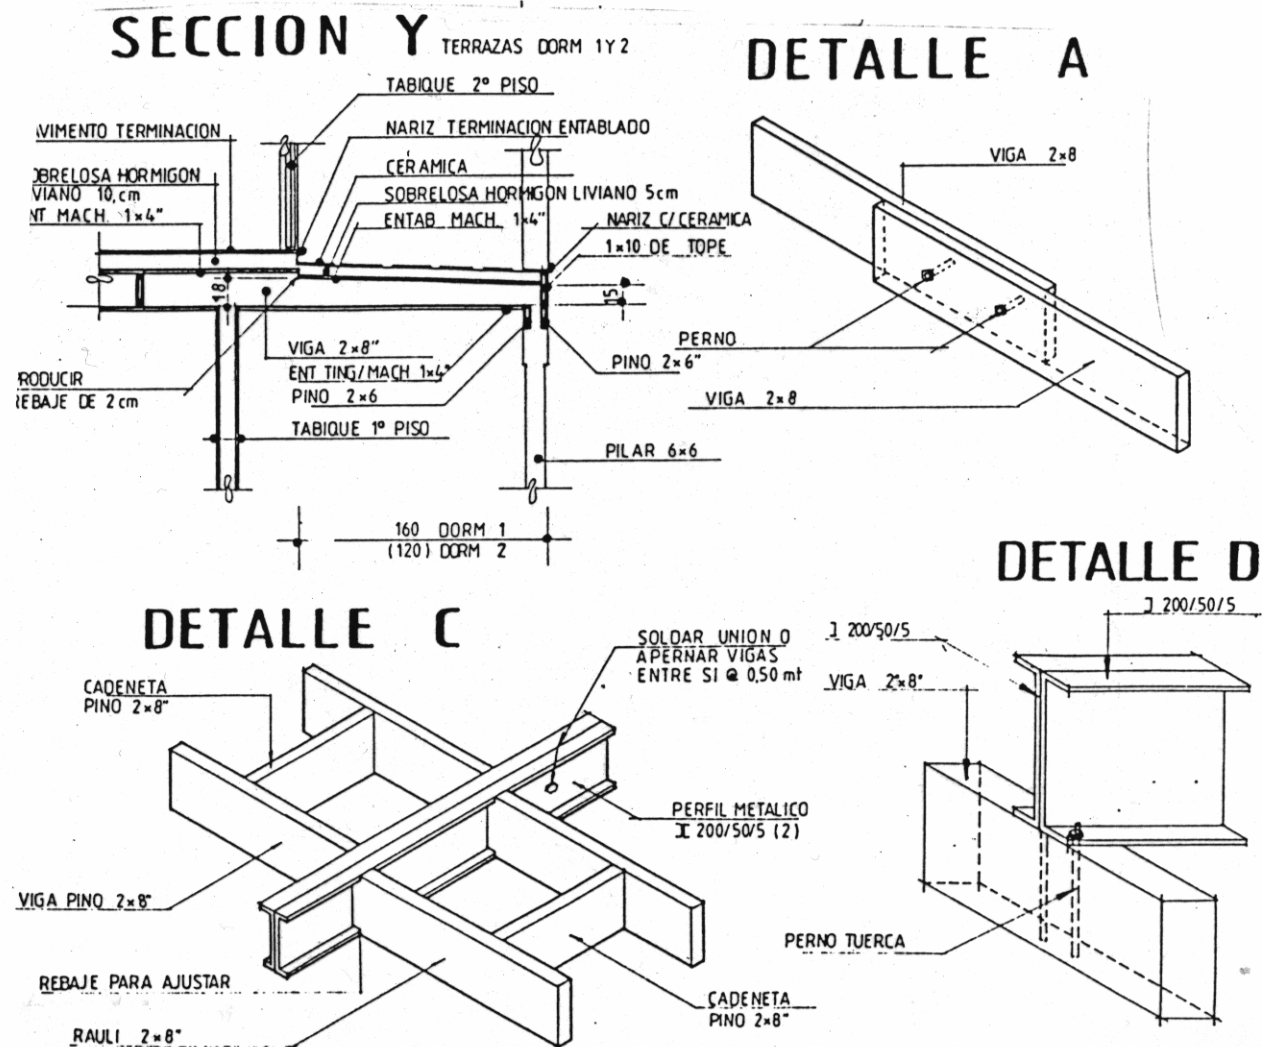

ejemplo de vivienda en madera

